


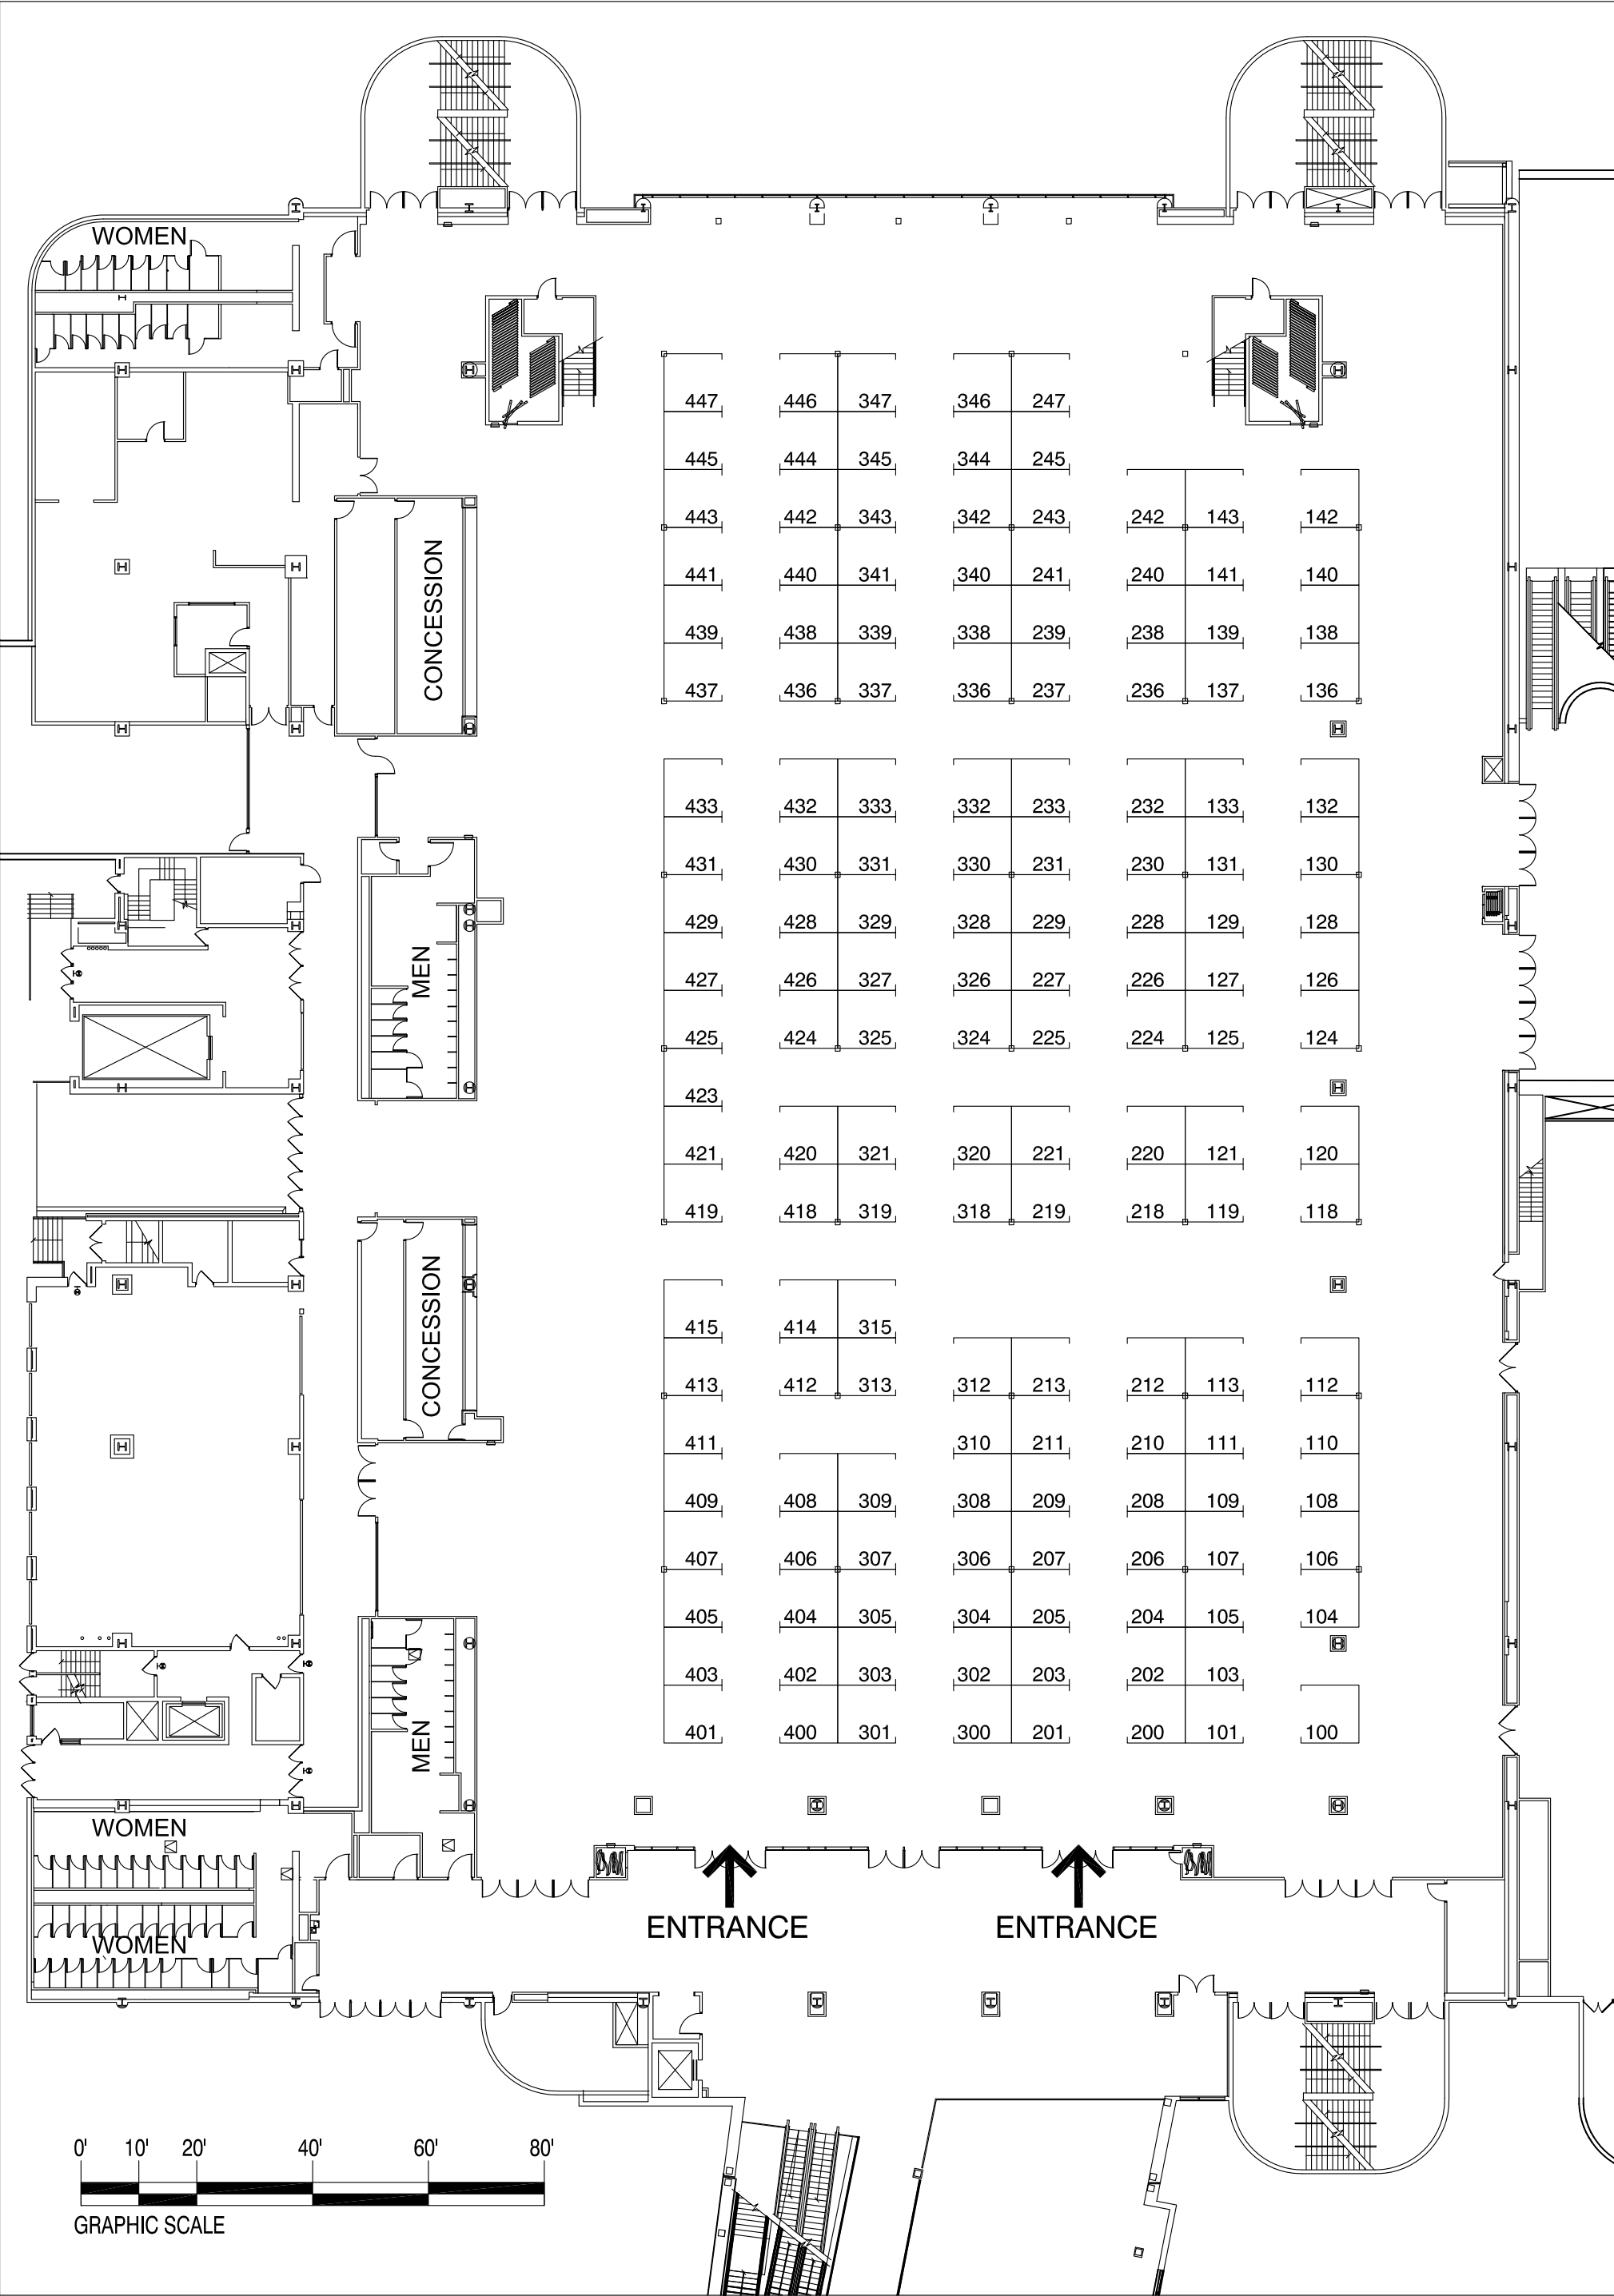

Every effort has been made to ensure the accuracy of all information contained on this floor plan. However, no warranties, either expressed or implied are made with respect to this floor plan. If the location of building columns, utilities or other architectural components of the facility is a consideration in the construction of an exhibit, it is the sole responsibility of the exhibitor to physically inspect the facility to verify all dimensions and locations.

OASBO Annual Workshop & Trade Show

April 26, 2017

Facility: GCCC/ Battelle Hall South, A&B	Drawn By: Bob Koenig
City & State: Columbus, OH	Show Number: 02-5805-17
Location: Halls A & B	Revised: 11/15/16
A.E. Lynn Garvin	Drawing File:02-5805-17.dwg

Legend:

Inventory as of 11/15/2016

Dimension	Size	Qty	SqFt
10'x10'	100	155	15,500
Totals:		155	15,500

1500 Old Leonard Ave.
Columbus, OH 43219
ph: 614-253-1500
fax: 614-253-9101